

COPYRIGHT RESERVED
 After payment of all outstanding invoices, ownership of the final versions of Documents, including plans and designs (Drawings) created by ELAC, will be transferred to the Client. At all times ELAC will retain copyright to all Drawings, which cannot be used or reproduced without ELAC's written consent. Contractors shall verify and be responsible for all dimensions and conditions on the job. This office shall be informed of any discrepancies from the dimensions and conditions shown on the drawing.

Revisions



No.	Date	Status	By
1	APR. 08, 2025	ISSUED FOR 95% REVIEW	HR

LEGEND

- - - - - PARK BOUNDARY
- EXISTING TRAIL ALIGNMENT TO BE IMPROVED

LEGEND

- EXISTING WYE LAKE TRAIL ALIGNMENT TO BE IMPROVED
 3000 M TRAIL LENGTH X MAX 3 M WIDTH = 9000 M2
- EXISTING OUTHOUSE TO BE REPLACED
 FOOTPRINT = APPROX. 100 M2
- TRAILHEAD TO RECEIVE NEW INFO KIOSK/SITE FURNISHINGS
 FOOTPRINT = APPROX. 150 M2

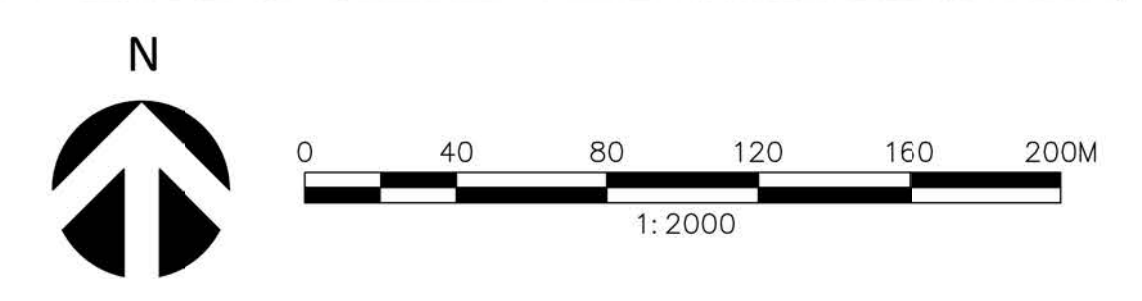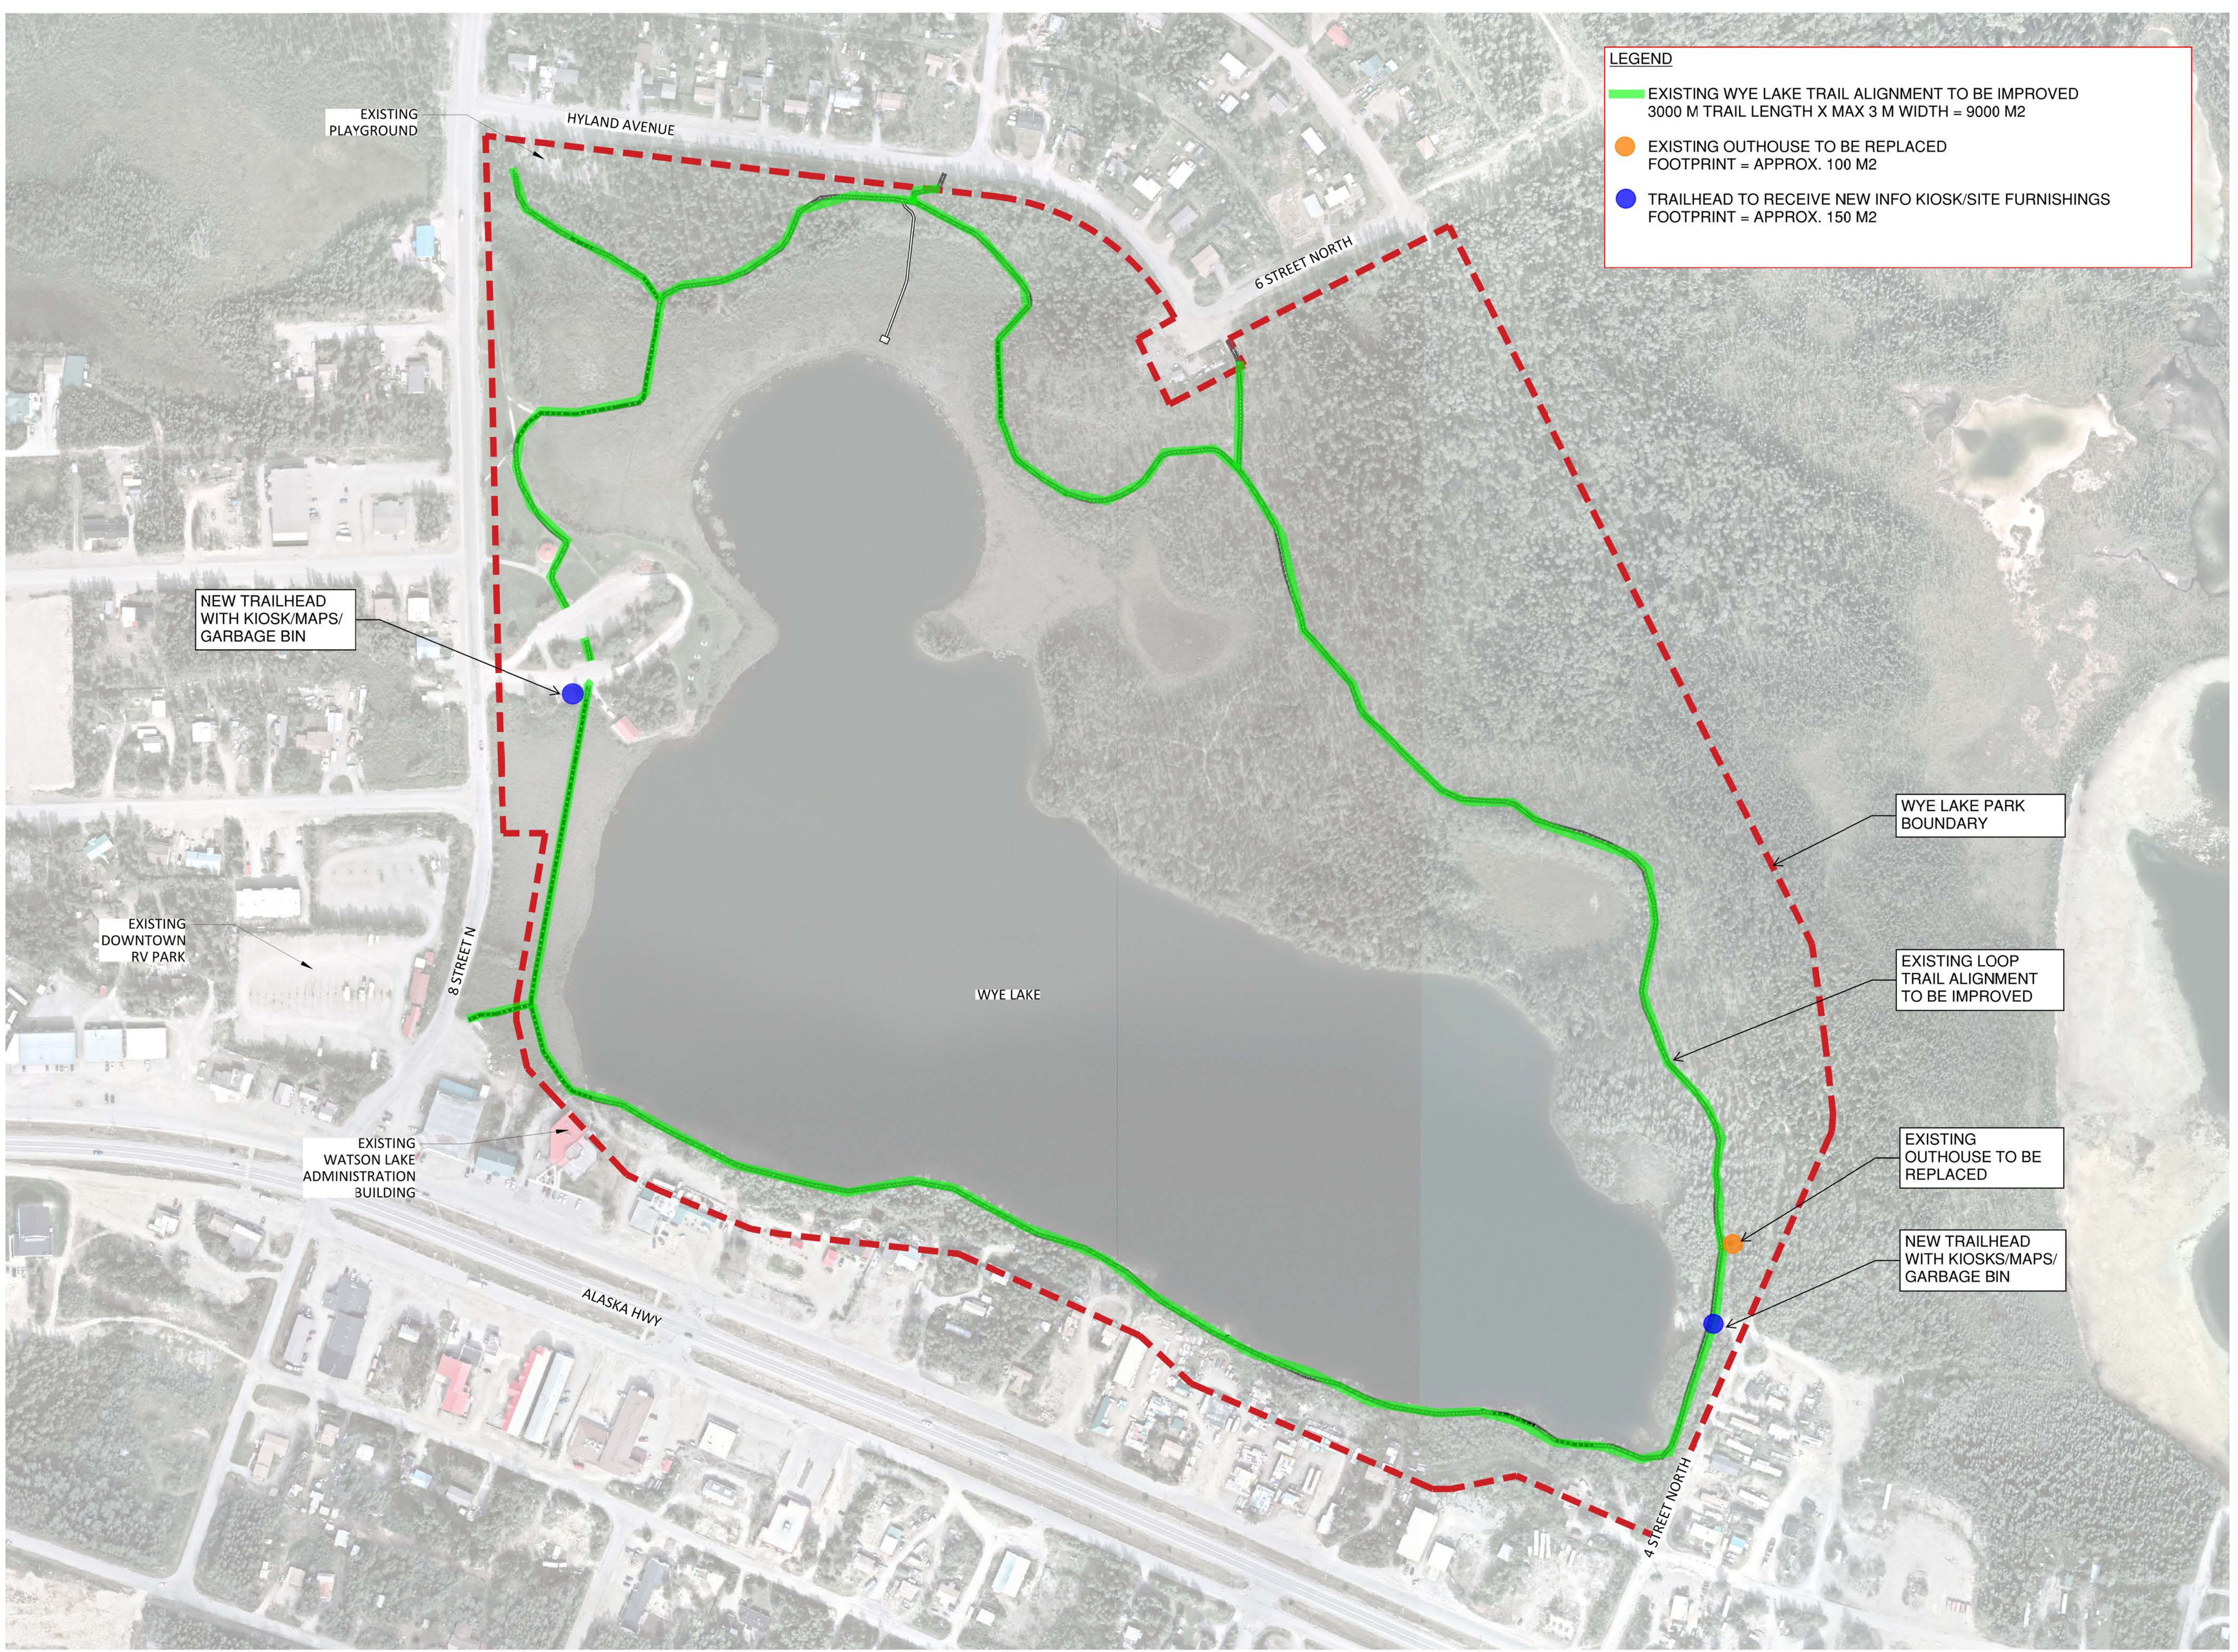

ISSUED FOR REVIEW
 NOT FOR CONSTRUCTION



Project
WYE LAKE TRAIL IMPROVEMENTS

Drawing Title
SITE PLAN

Date JUNE, 2023	ELAC Project No. 22-777
Scale (On 24 x 36 Inch Sheet) 1:2000	Drawing No. L1.0
Drawn By KRG/IS/JL	Checked HR/DG